

**ACOUSTIC CONSULTANT**

ANAKON DESIGN CONSULTANTS

**PROJECT TITLE**


**DRAWING TITLE**

CROSS SECTION DETAIL OF GLASS 25MM THICK PANEL



Drawn By \_\_\_\_\_ SHT No. \_\_\_\_\_

Checked By \_\_\_\_\_




**SPECIFICATION FOR ACOUSTICAL PANEL**

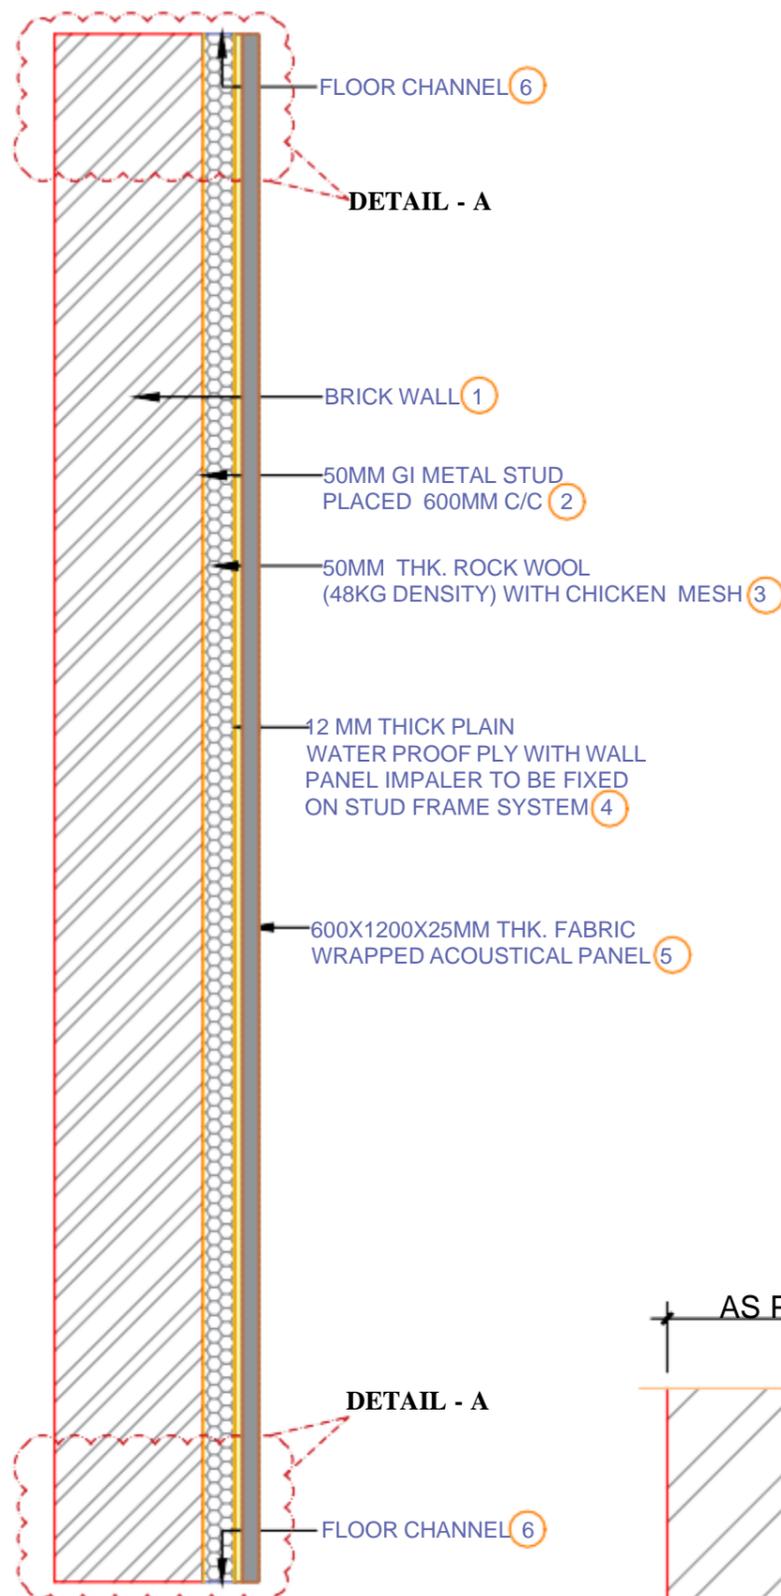

**CROSS SECTION DETAIL \_X-X OF GLASS 25MM THICK PANEL**

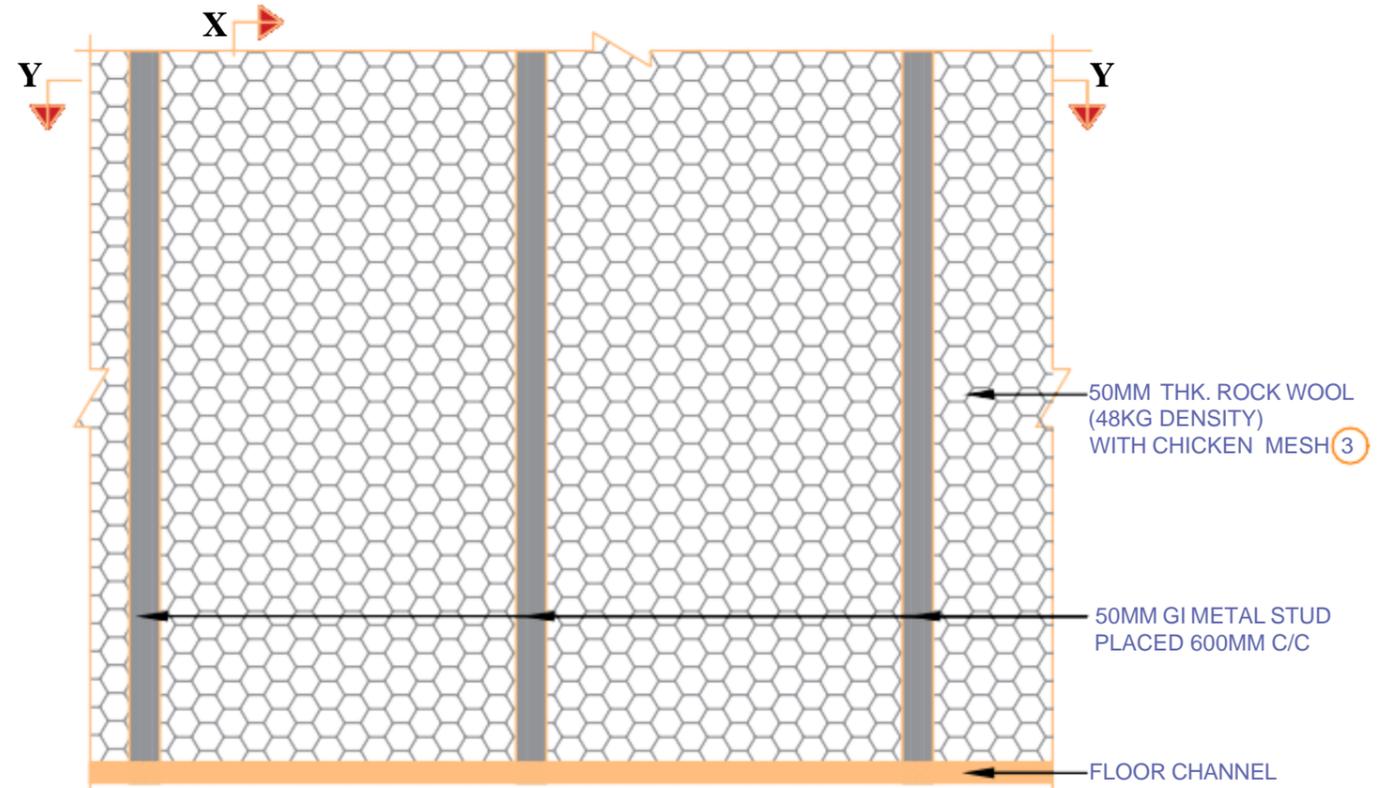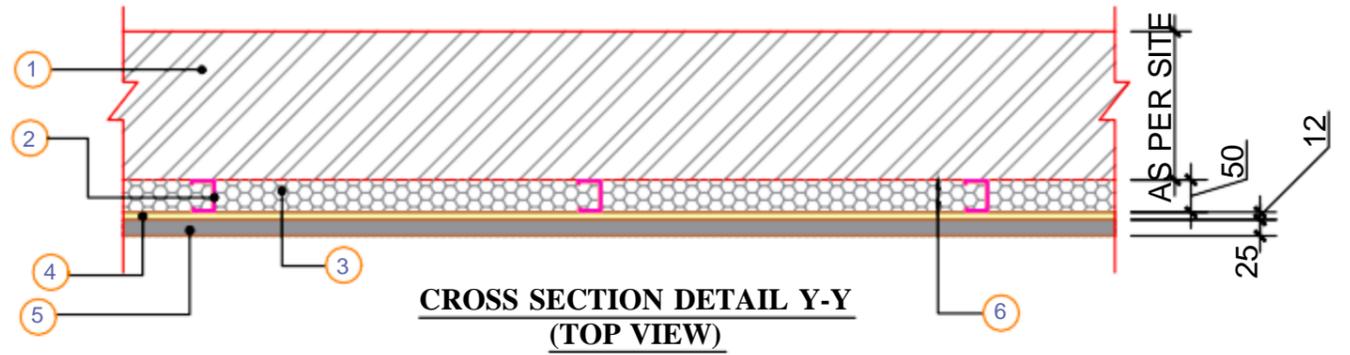

**FRONT ELEVATION DETAIL OF WALL**

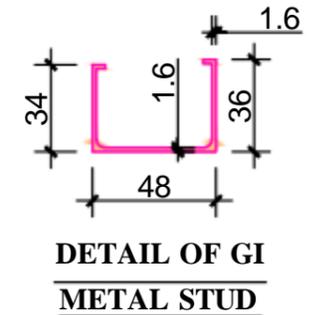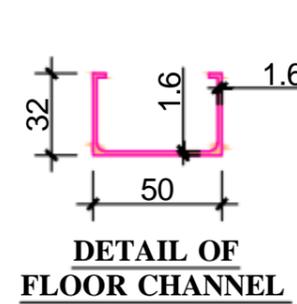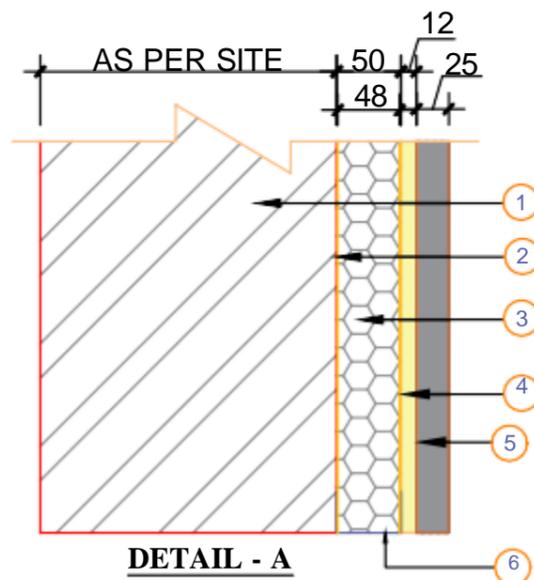

NOTE:-  
1. ALL DIMENSION ARE IN MILLIMETER (MM).

